



# SECTION

IN PARLIAMENT - SESSION 2004 - 05

CROSSRAIL

Work No. 3/3 (Railway)

## WORK No. 3/3

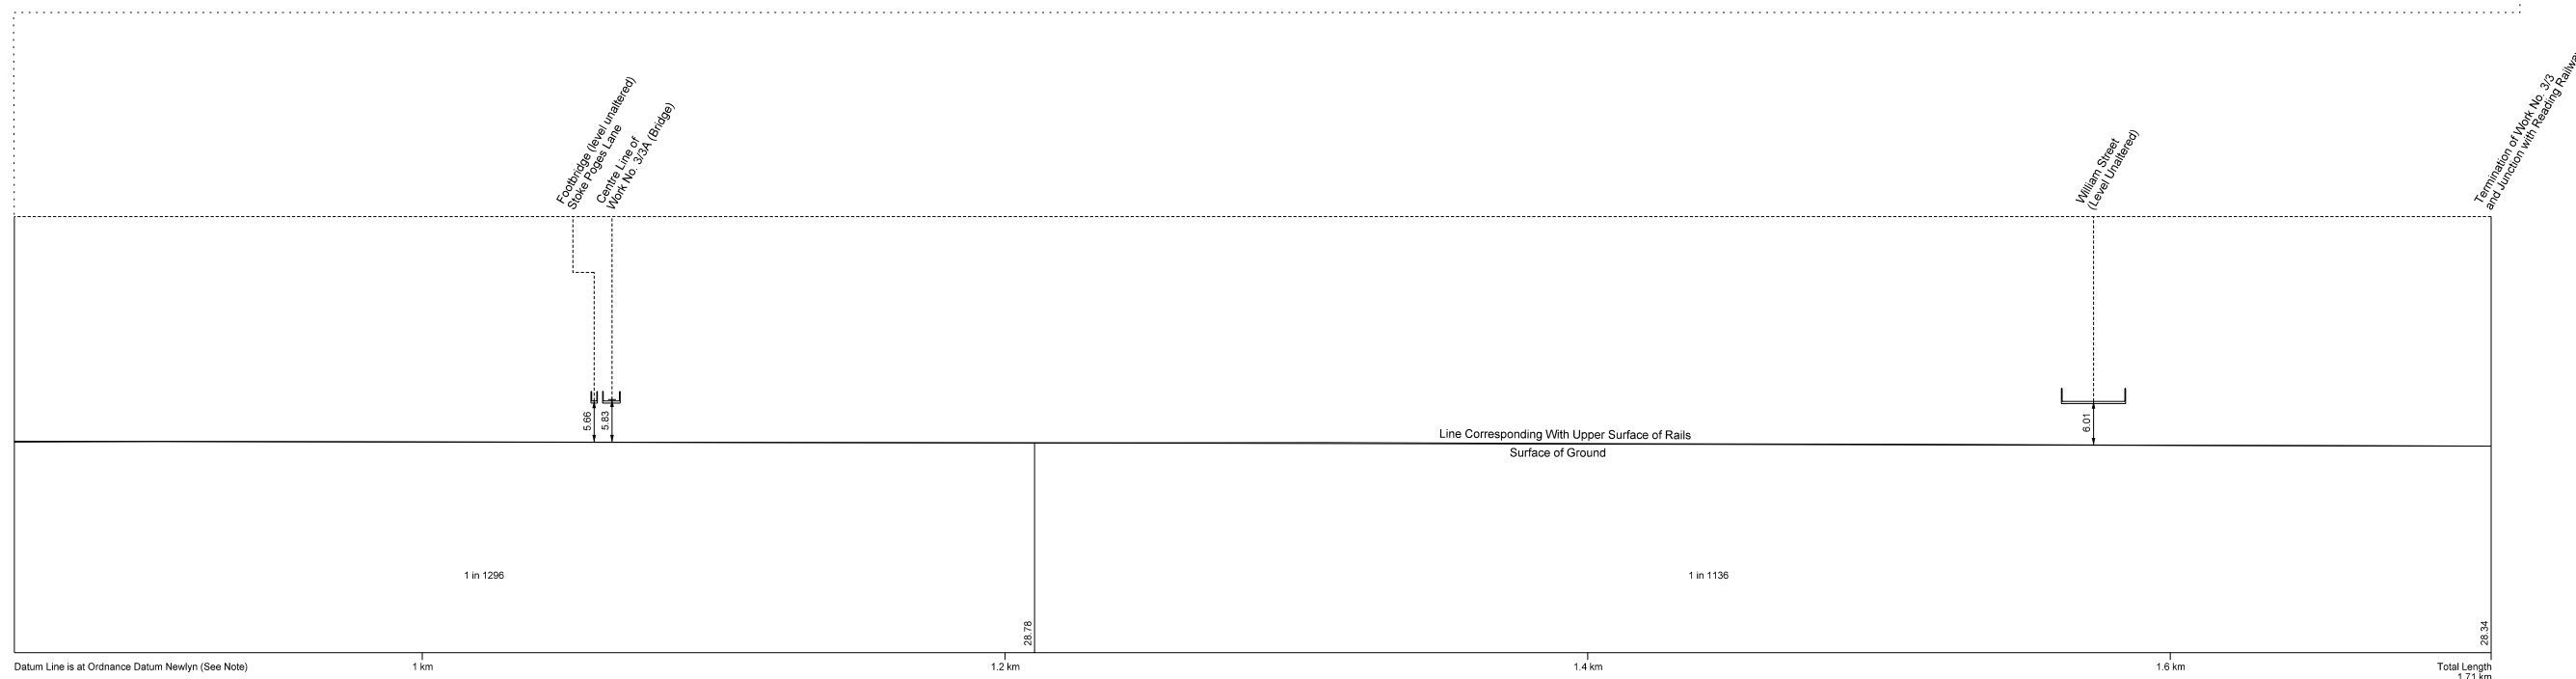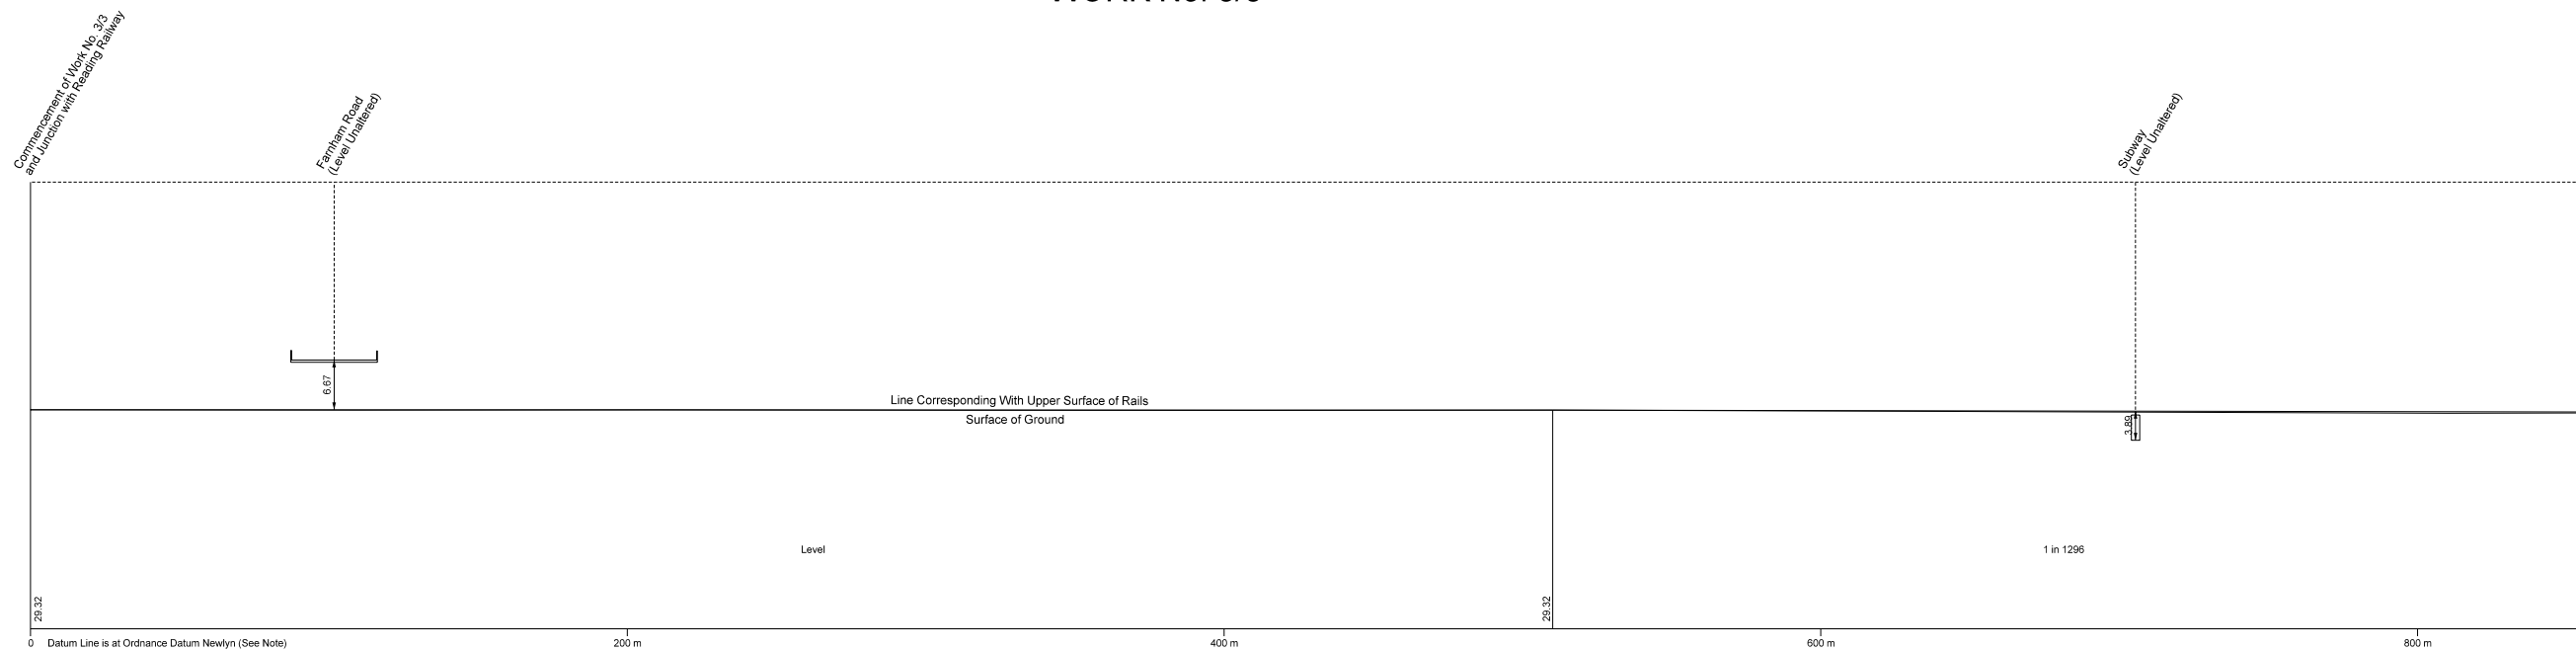

The Datum Line for Work No. 3/3 is 29.79 metres below Ordnance Survey Bench Mark (29.79 metres above Ordnance Datum Newlyn) cut thus  $\nabla$  on the south face of Slough Station building and marked thus  $\nabla$  on plan Sheet No. 97.

