

SECTION




WORK No. 3/17

IN PARLIAMENT - SESSION 2004 - 05

CROSSRAIL

WORK No. 3/17 (Railway)

Commencement of Work No. 3/17
and Junction with Reading Railway

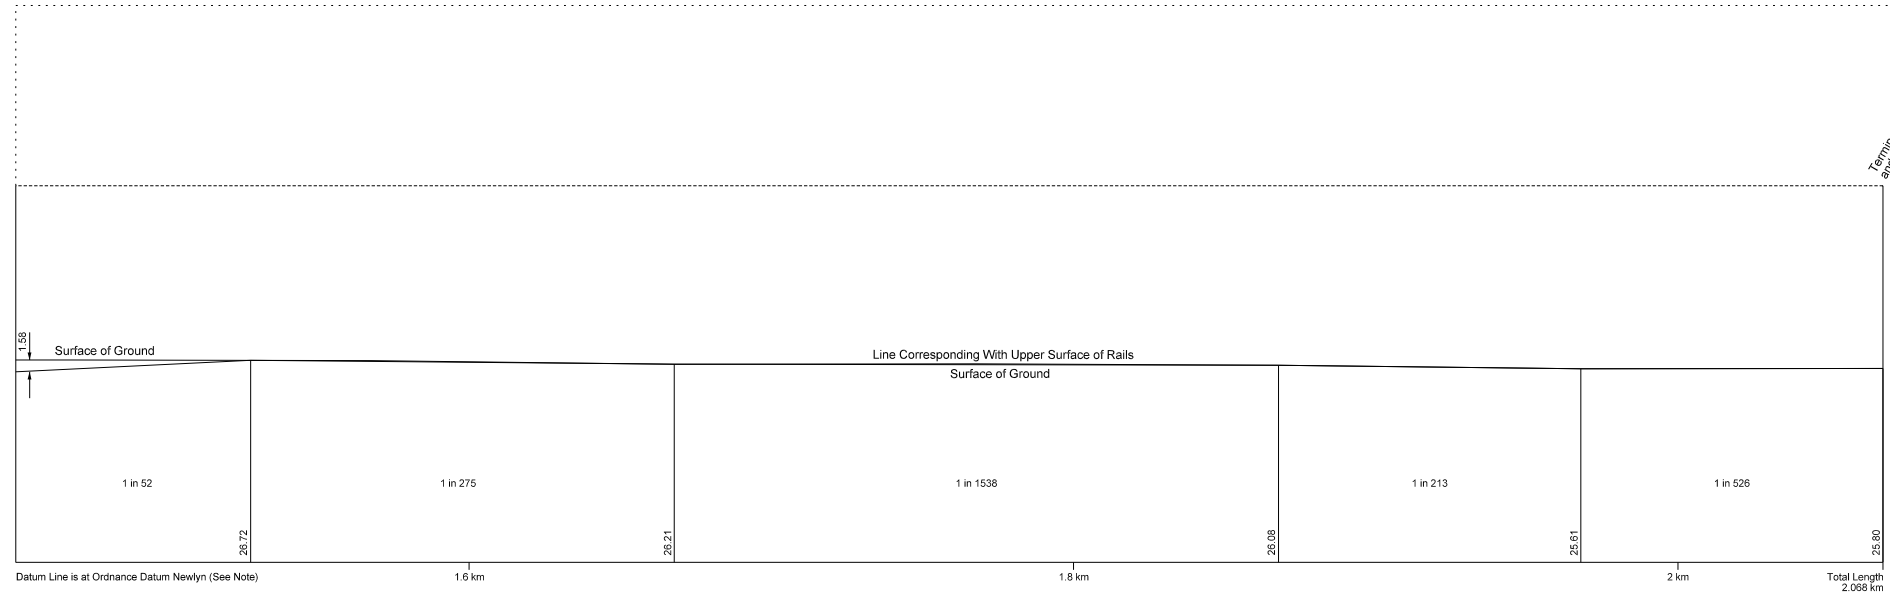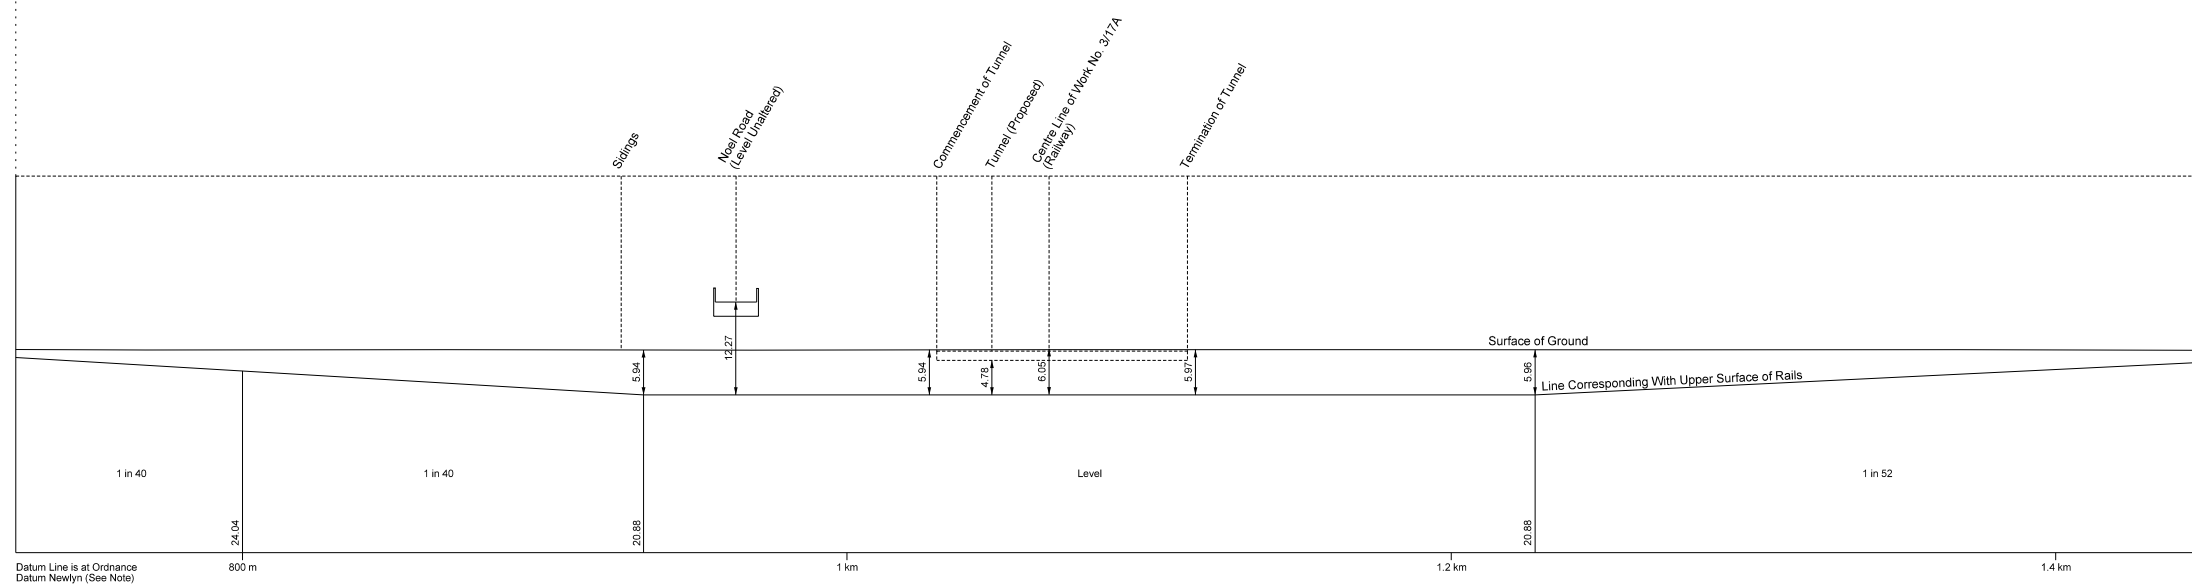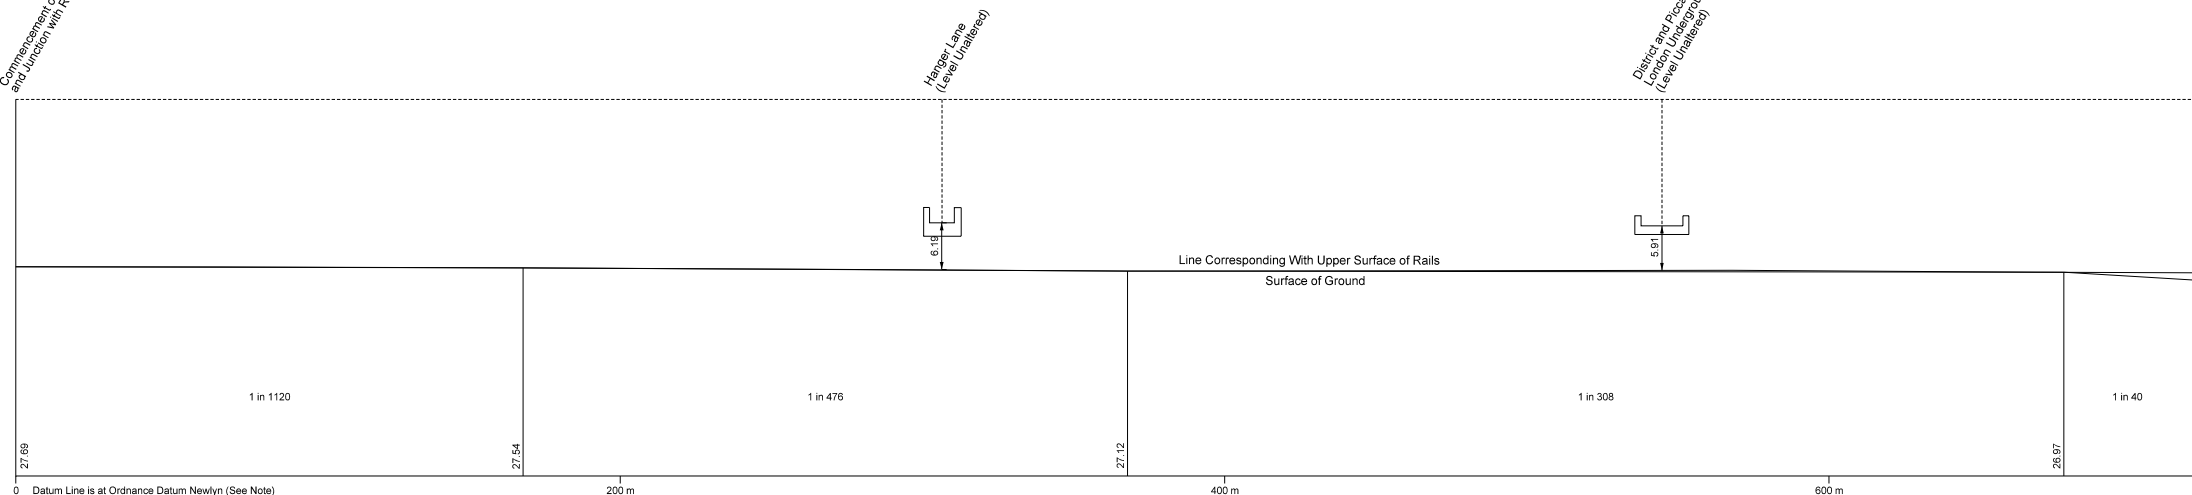

Termination of Work No. 3/17
and Junction with Reading Railway

The Datum Line for Work No. 3/17 is 32.53 metres below Ordnance Survey Bench Mark (32.53 metres above Ordnance Datum Newlyn) cut thus ∇ on the east face of 64, The Mall and marked thus ∇ on plan Sheet No. 124.

