



WORK No. 3/4

WINDSOR & ETON BRANCH RAILWAY

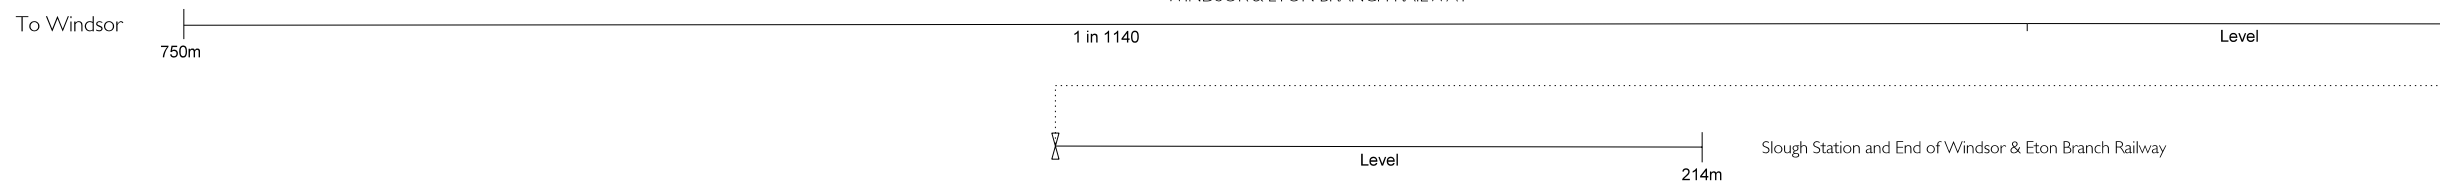

WORK No. 3/9

READING RAILWAY

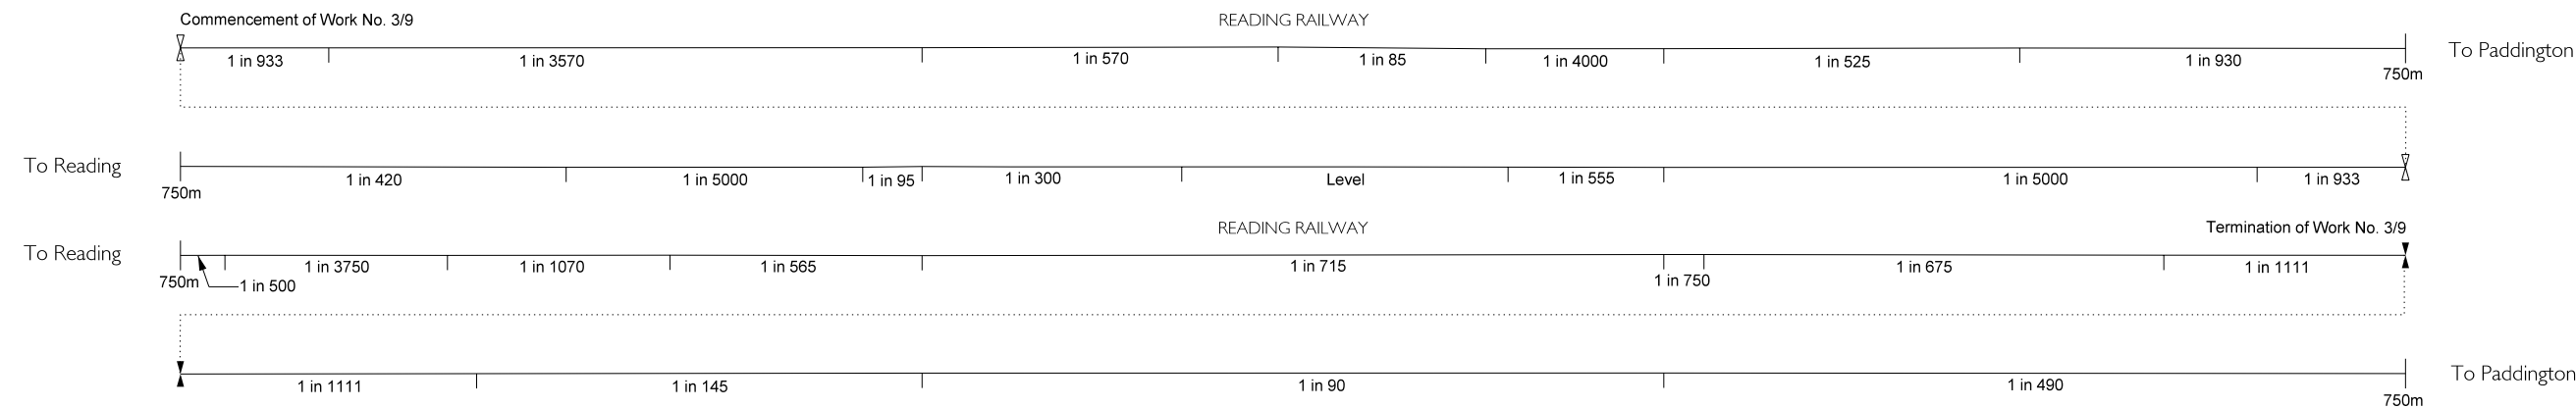

WORK No. 3/10

READING RAILWAY

