

# GREATER LONDON

IN PARLIAMENT - SESSION 2004-05

CROSSRAIL


Works Nos. 1/6A & 1/6B (Railways)  
For Sections of Works Nos. 1/6A & 1/6B see Sheet Nos. 169 - 172

Warren Lane Shaft

## PLAN

LONDON BOROUGH OF NEWHAM

LONDON BOROUGH OF GREENWICH

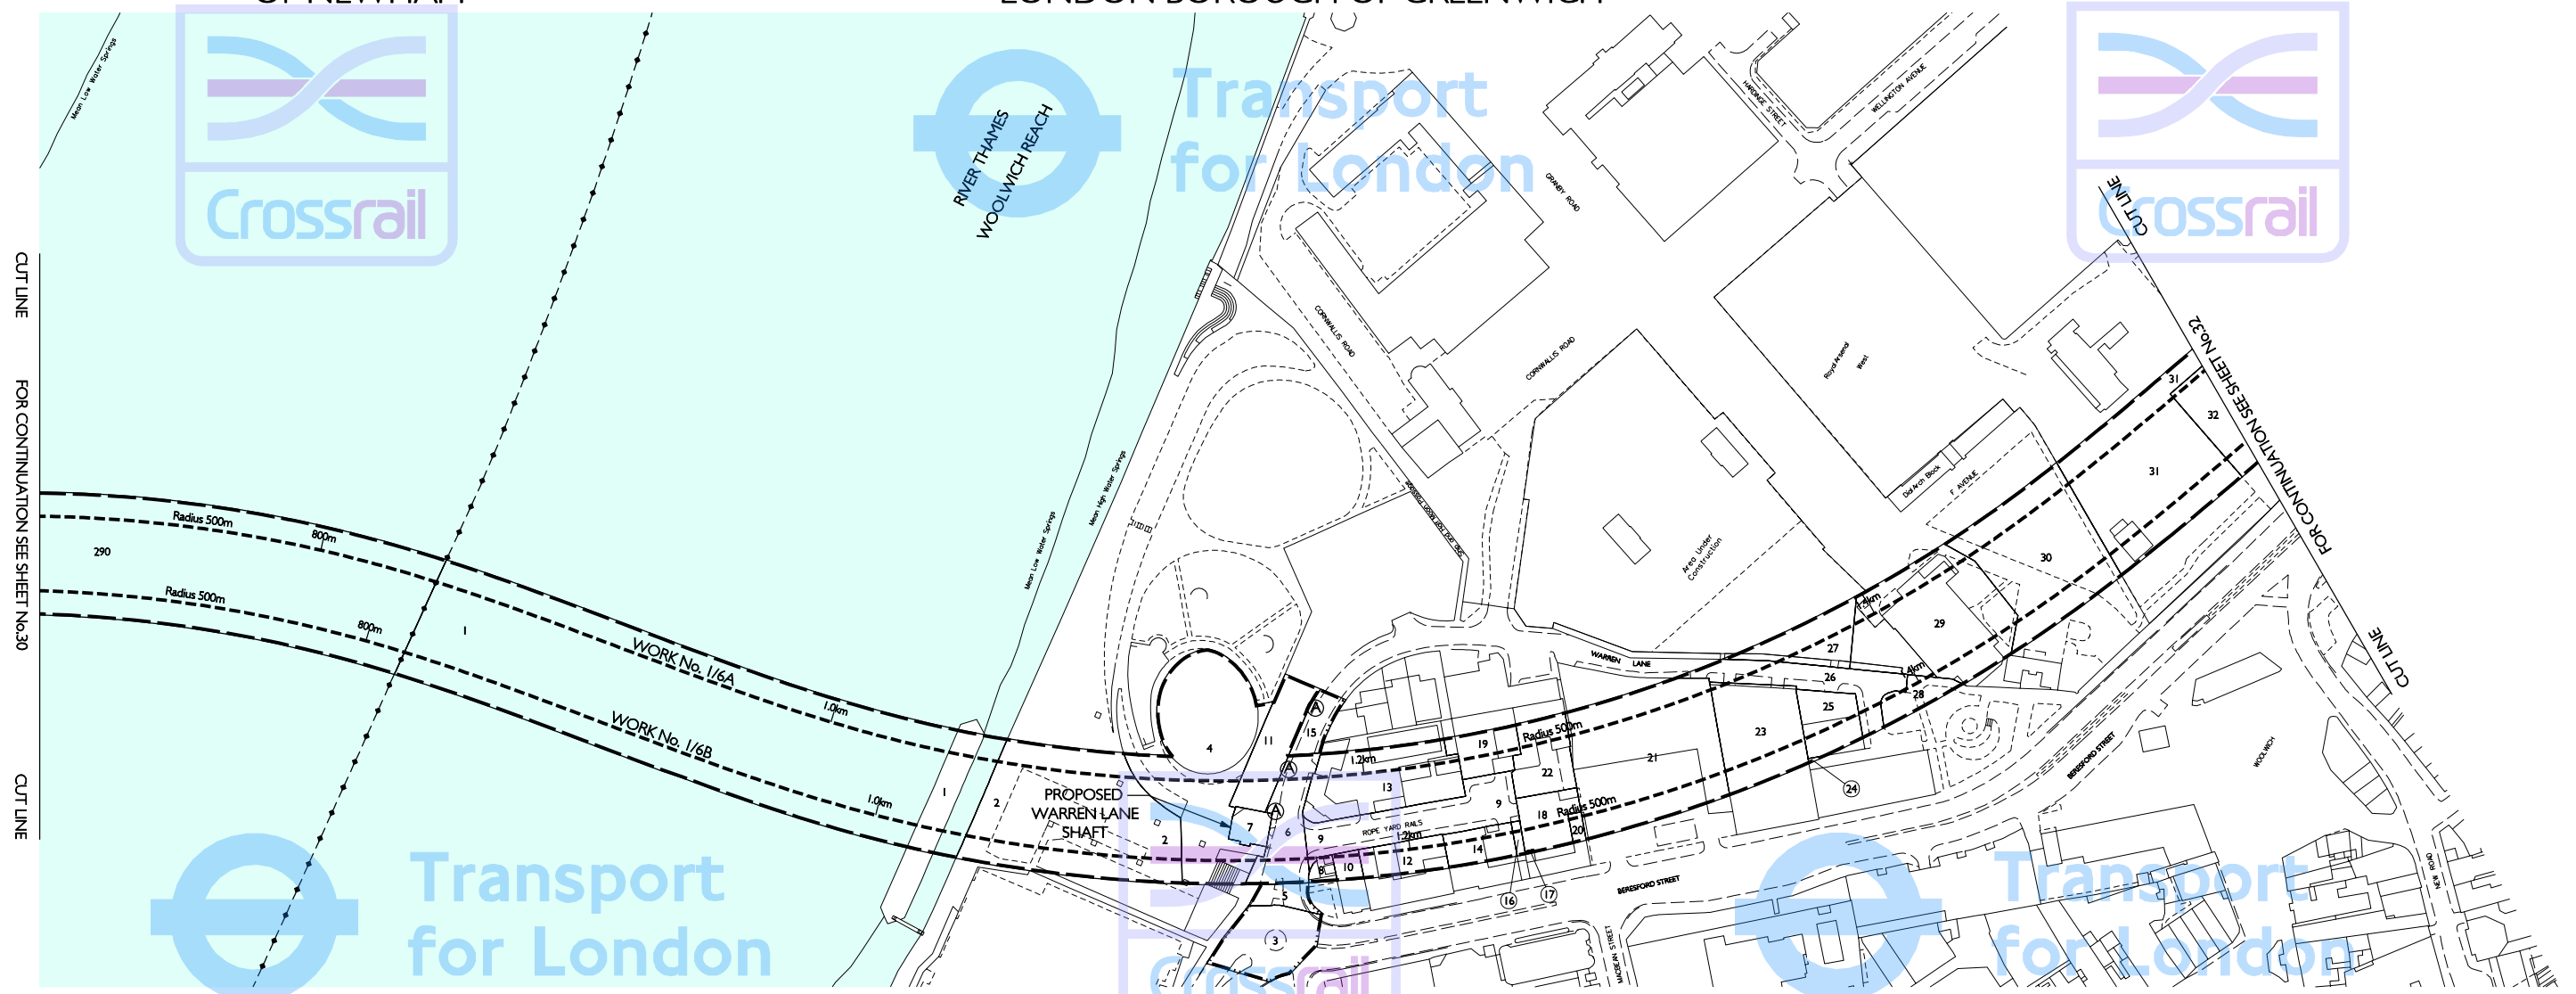

Proposed Tunnels under River Thames, Works Nos. 1/6A & 1/6B  
Depth of Tunnels Below River Bed 9.98m

THIS MAP IS BASED UPON ORDNANCE SURVEY MATERIAL WITH THE PERMISSION OF ORDNANCE SURVEY ON BEHALF OF THE CONTROLLER OF HER MAJESTY'S STATIONERY OFFICE © CROWN COPYRIGHT. UNAUTHORISED REPRODUCTION INFRINGES CROWN COPYRIGHT AND MAY LEAD TO PROSECUTION OR CIVIL PROCEEDINGS. (GLA - 100032379) (2005).



The area enclosed by any limit of deviation or by any limit of land to be acquired or used is the area extending to the outer edge of the line marking those limits.

For key to symbols and line styles see Index Sheet

Scale is 1:1,250 at A1 size

Drawing No. 110401-C1 G00-F00-F-50033 Rev J