


	Crossrail Route in Tunnel		Surface Structure
	Extent of Land to be Acquired or Used		Sub Surface Structure
	Other Network Rail Tracks		Crossrail Station Entrance
	LU Route (Relevant Colour)		Worksite

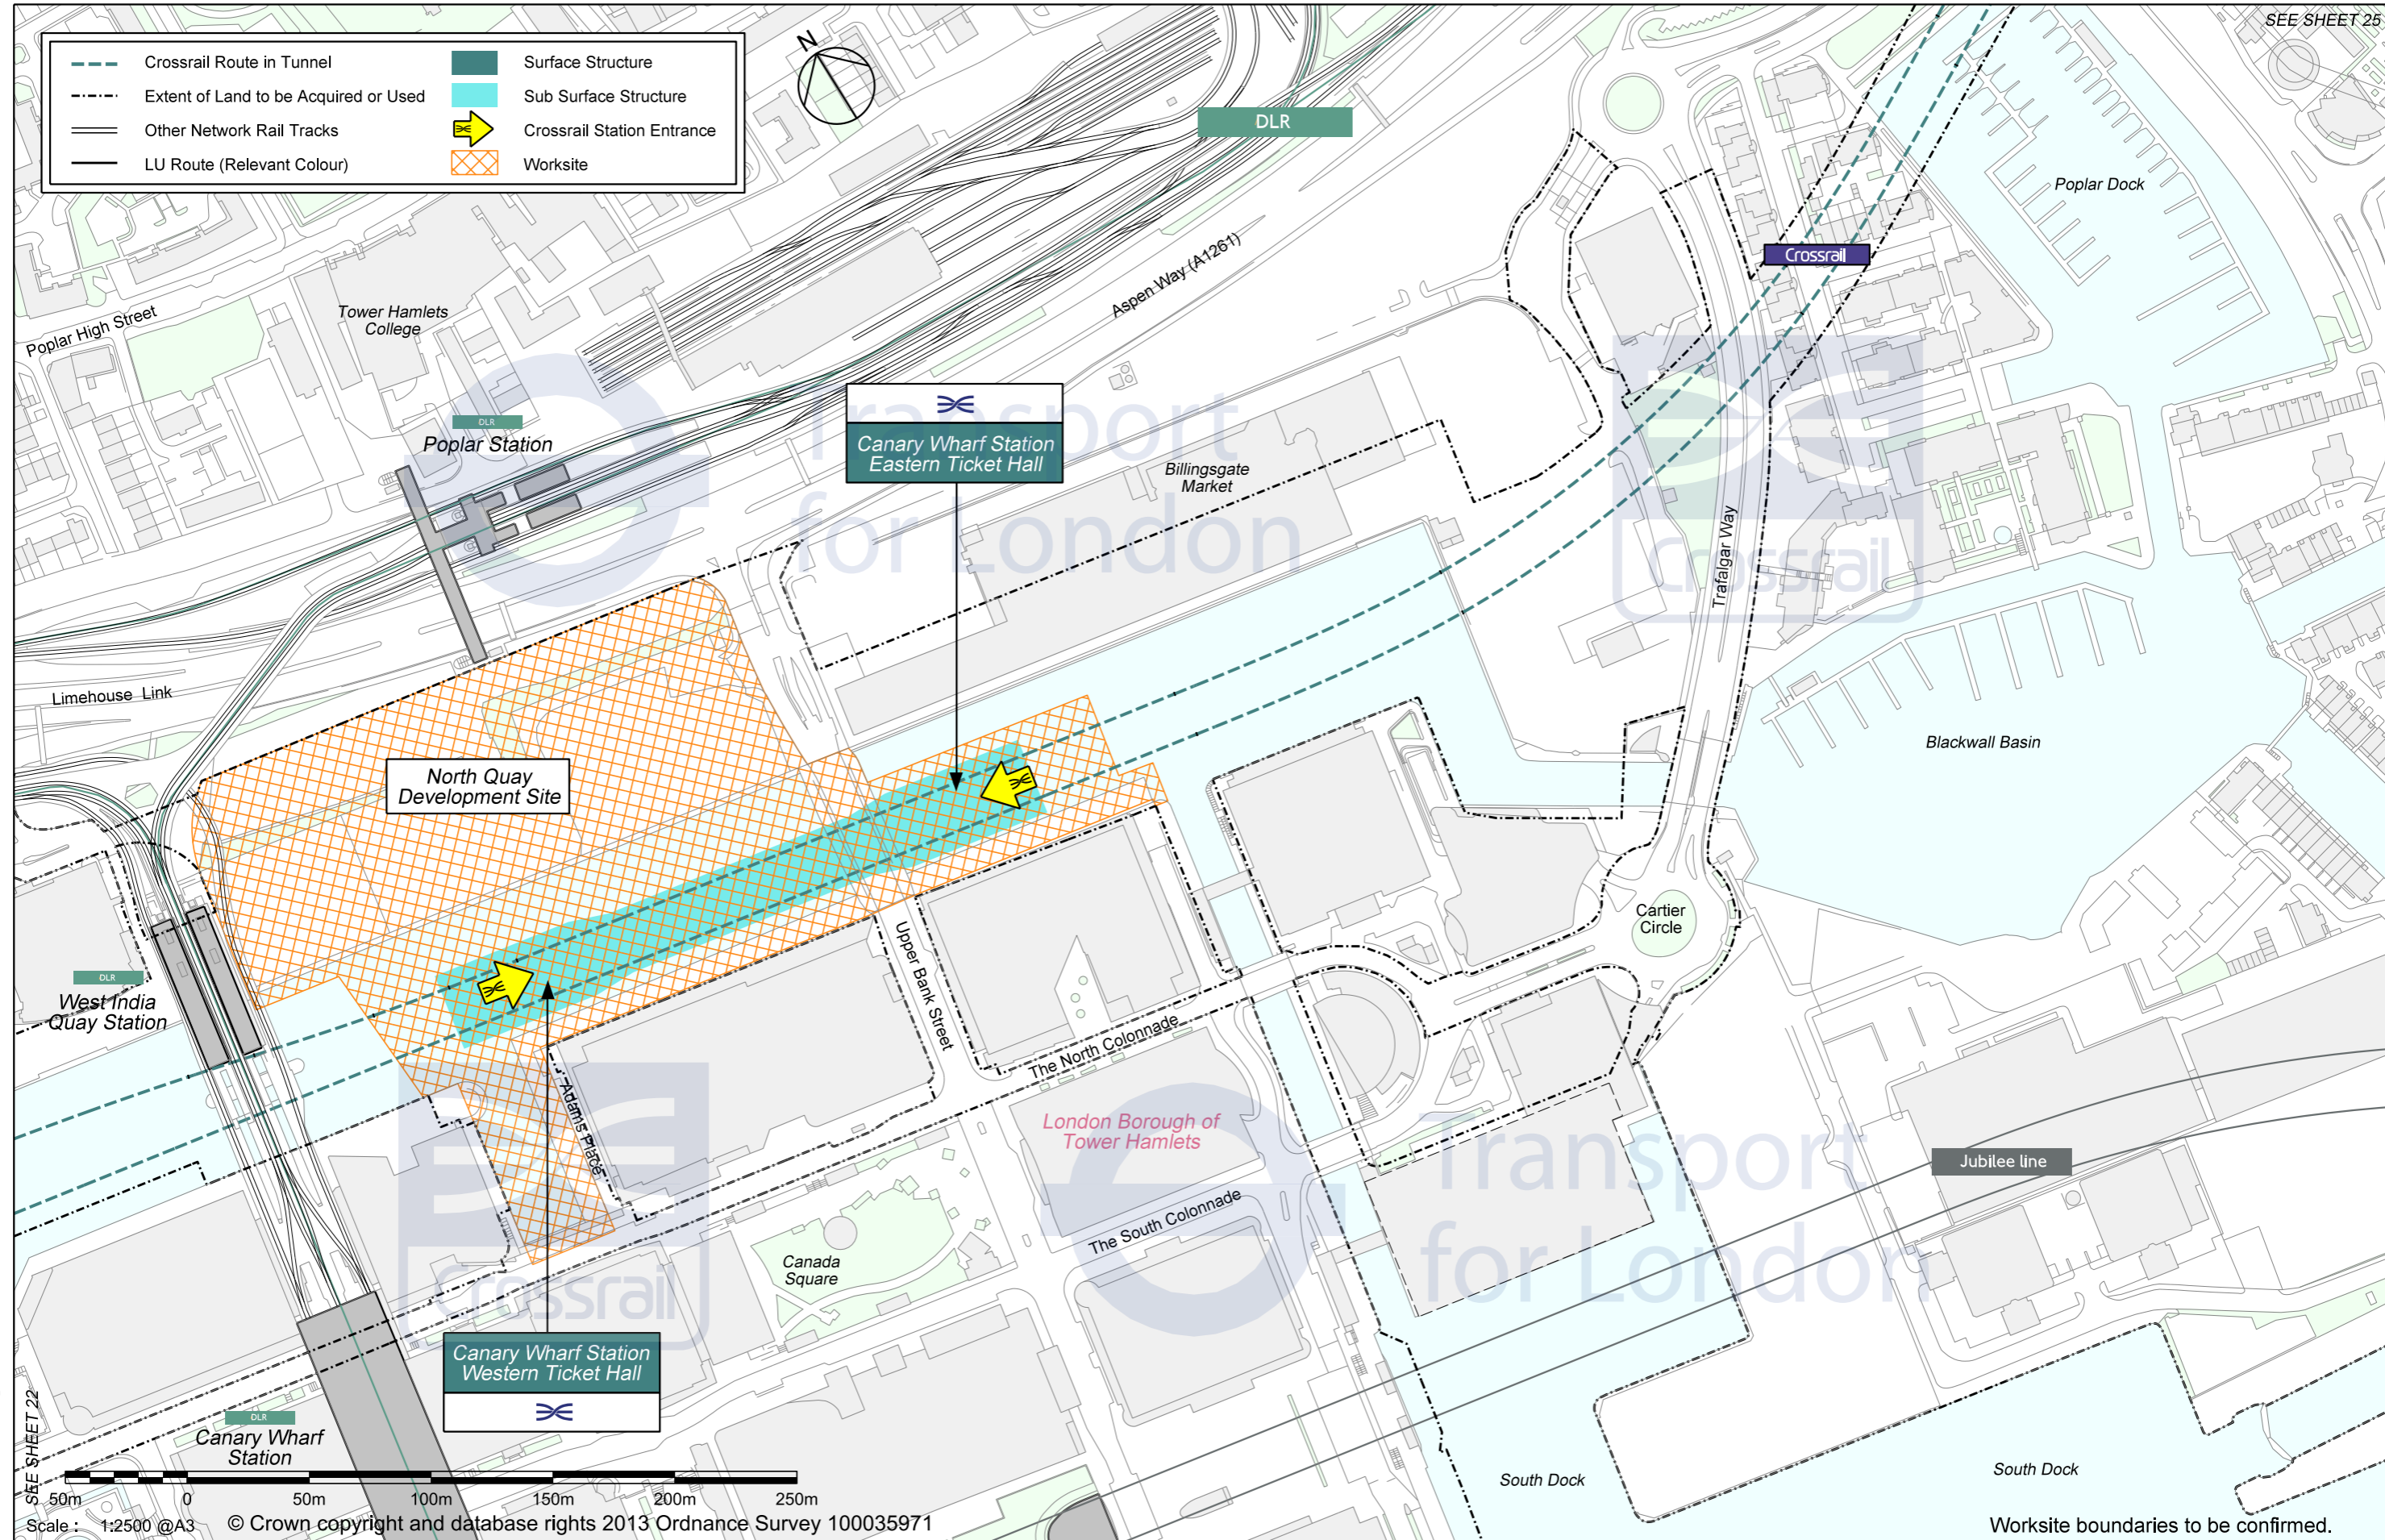

Worksite boundaries to be confirmed.

Copy Approved for Design - Created: 27-NOV-2013



Canary Wharf Station Crossrail Proposals

This plan is indicative of proposals by Crossrail Limited and its delivery partners for the construction activity and completed works in the area shown. The size, detail and position of works are subject to alteration, as a result of design development, within the powers granted by the Crossrail Act 2008.

SHEET
23

S4 Fit for authorisation RESTRICTED