


- Extent of Land to be Acquired or Used
- Other Network Rail Tracks
- Worksite
- Borough Boundary

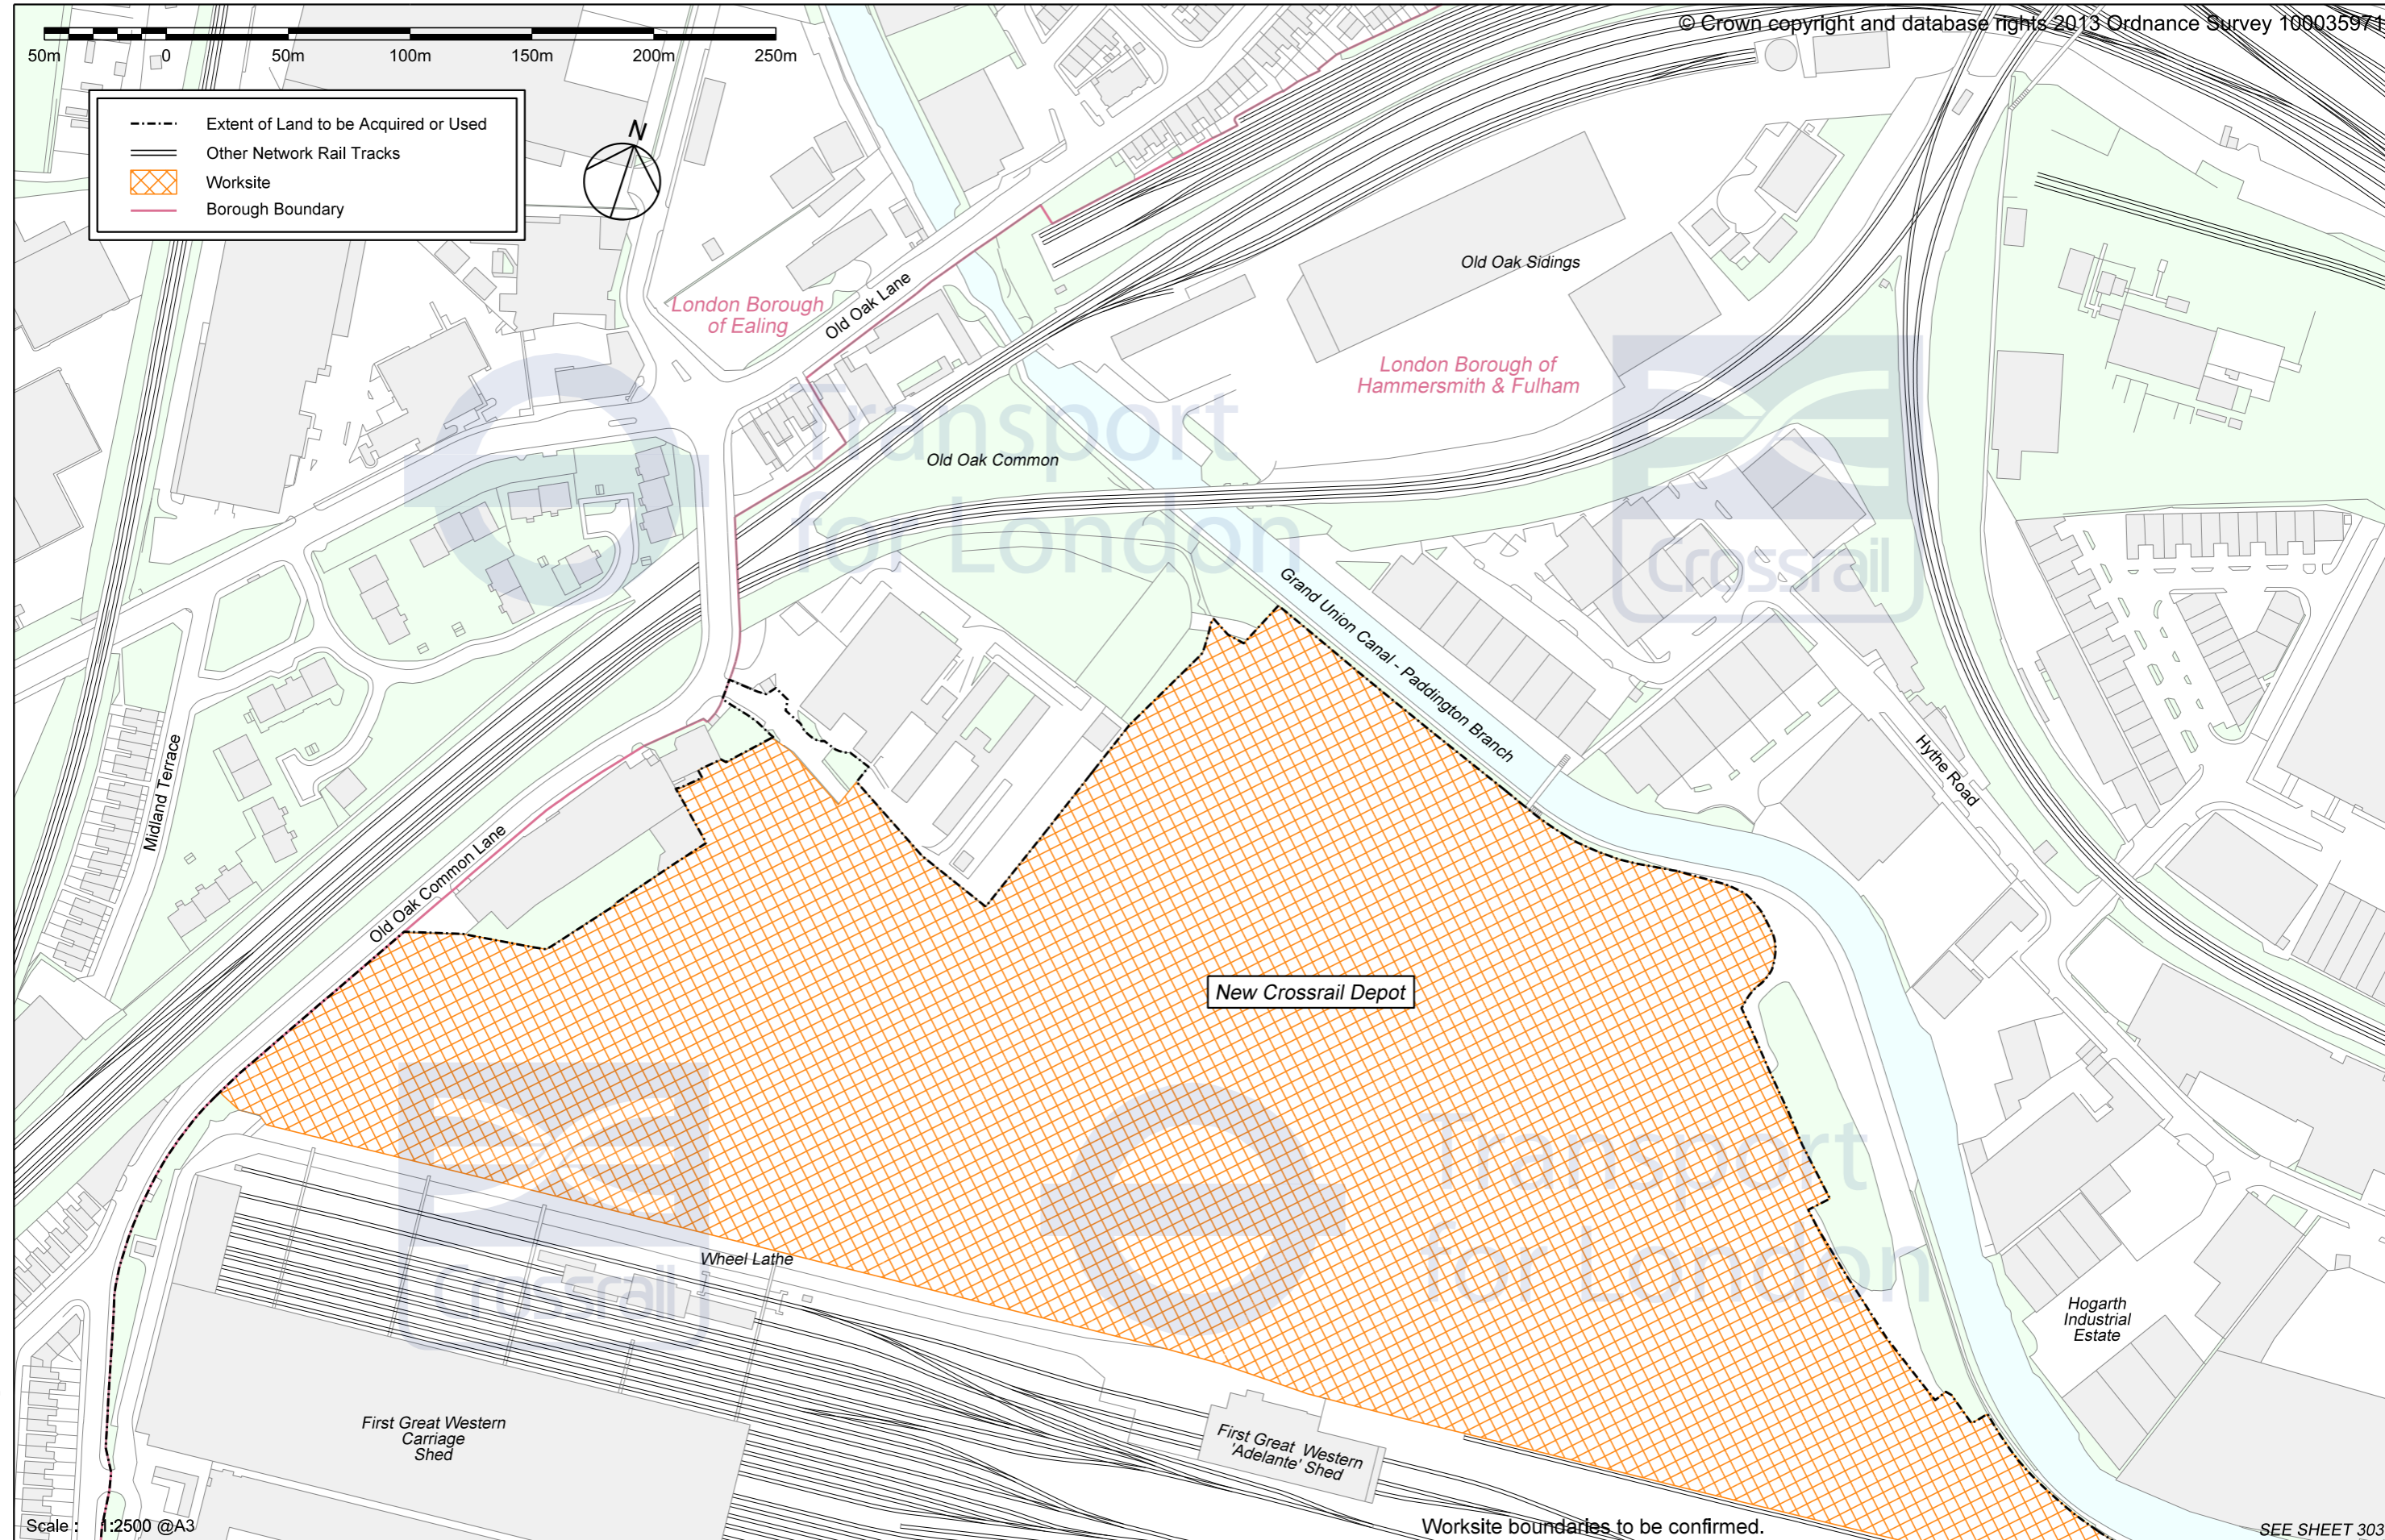

New Crossrail Depot

First Great Western Carriage Shed

First Great Western 'Adelante' Shed

Worksite boundaries to be confirmed.

SEE SHEET 303

Copy Approved for Design - Created: 28-NOV-2013

Scale: 1:2500 @A3



MOVING LONDON FORWARD

Old Oak Common Depot Crossrail Proposals

This plan is indicative of proposals by Crossrail Limited and its delivery partners for the construction activity and completed works in the area shown. The size, detail and position of works are subject to alteration, as a result of design development, within the powers granted by the Crossrail Act 2008.

SHEET 303a

November 2013

CRL1-XRL-Z1-DDA-CRG05-00030 P03

S4 Fit for authorisation
RESTRICTED