

COUNTY OF BERKSHIRE ROYAL BOROUGH OF WINDSOR & MAIDENHEAD


IN PARLIAMENT - SESSION 2004-05

CROSSRAIL

Works Nos. 3/1A, 3/1B, 3/1C & 3/1D (Railways)
Work No. 3/1F (Road)
For Section of Work No. 3/1A see Sheet No. 220
For Sections of Works Nos. 3/1B & 3/1C see Sheet No. 221
For Sections of Works Nos. 3/1D & 3/1F see Sheet No. 222

PLAN

Existing Railway

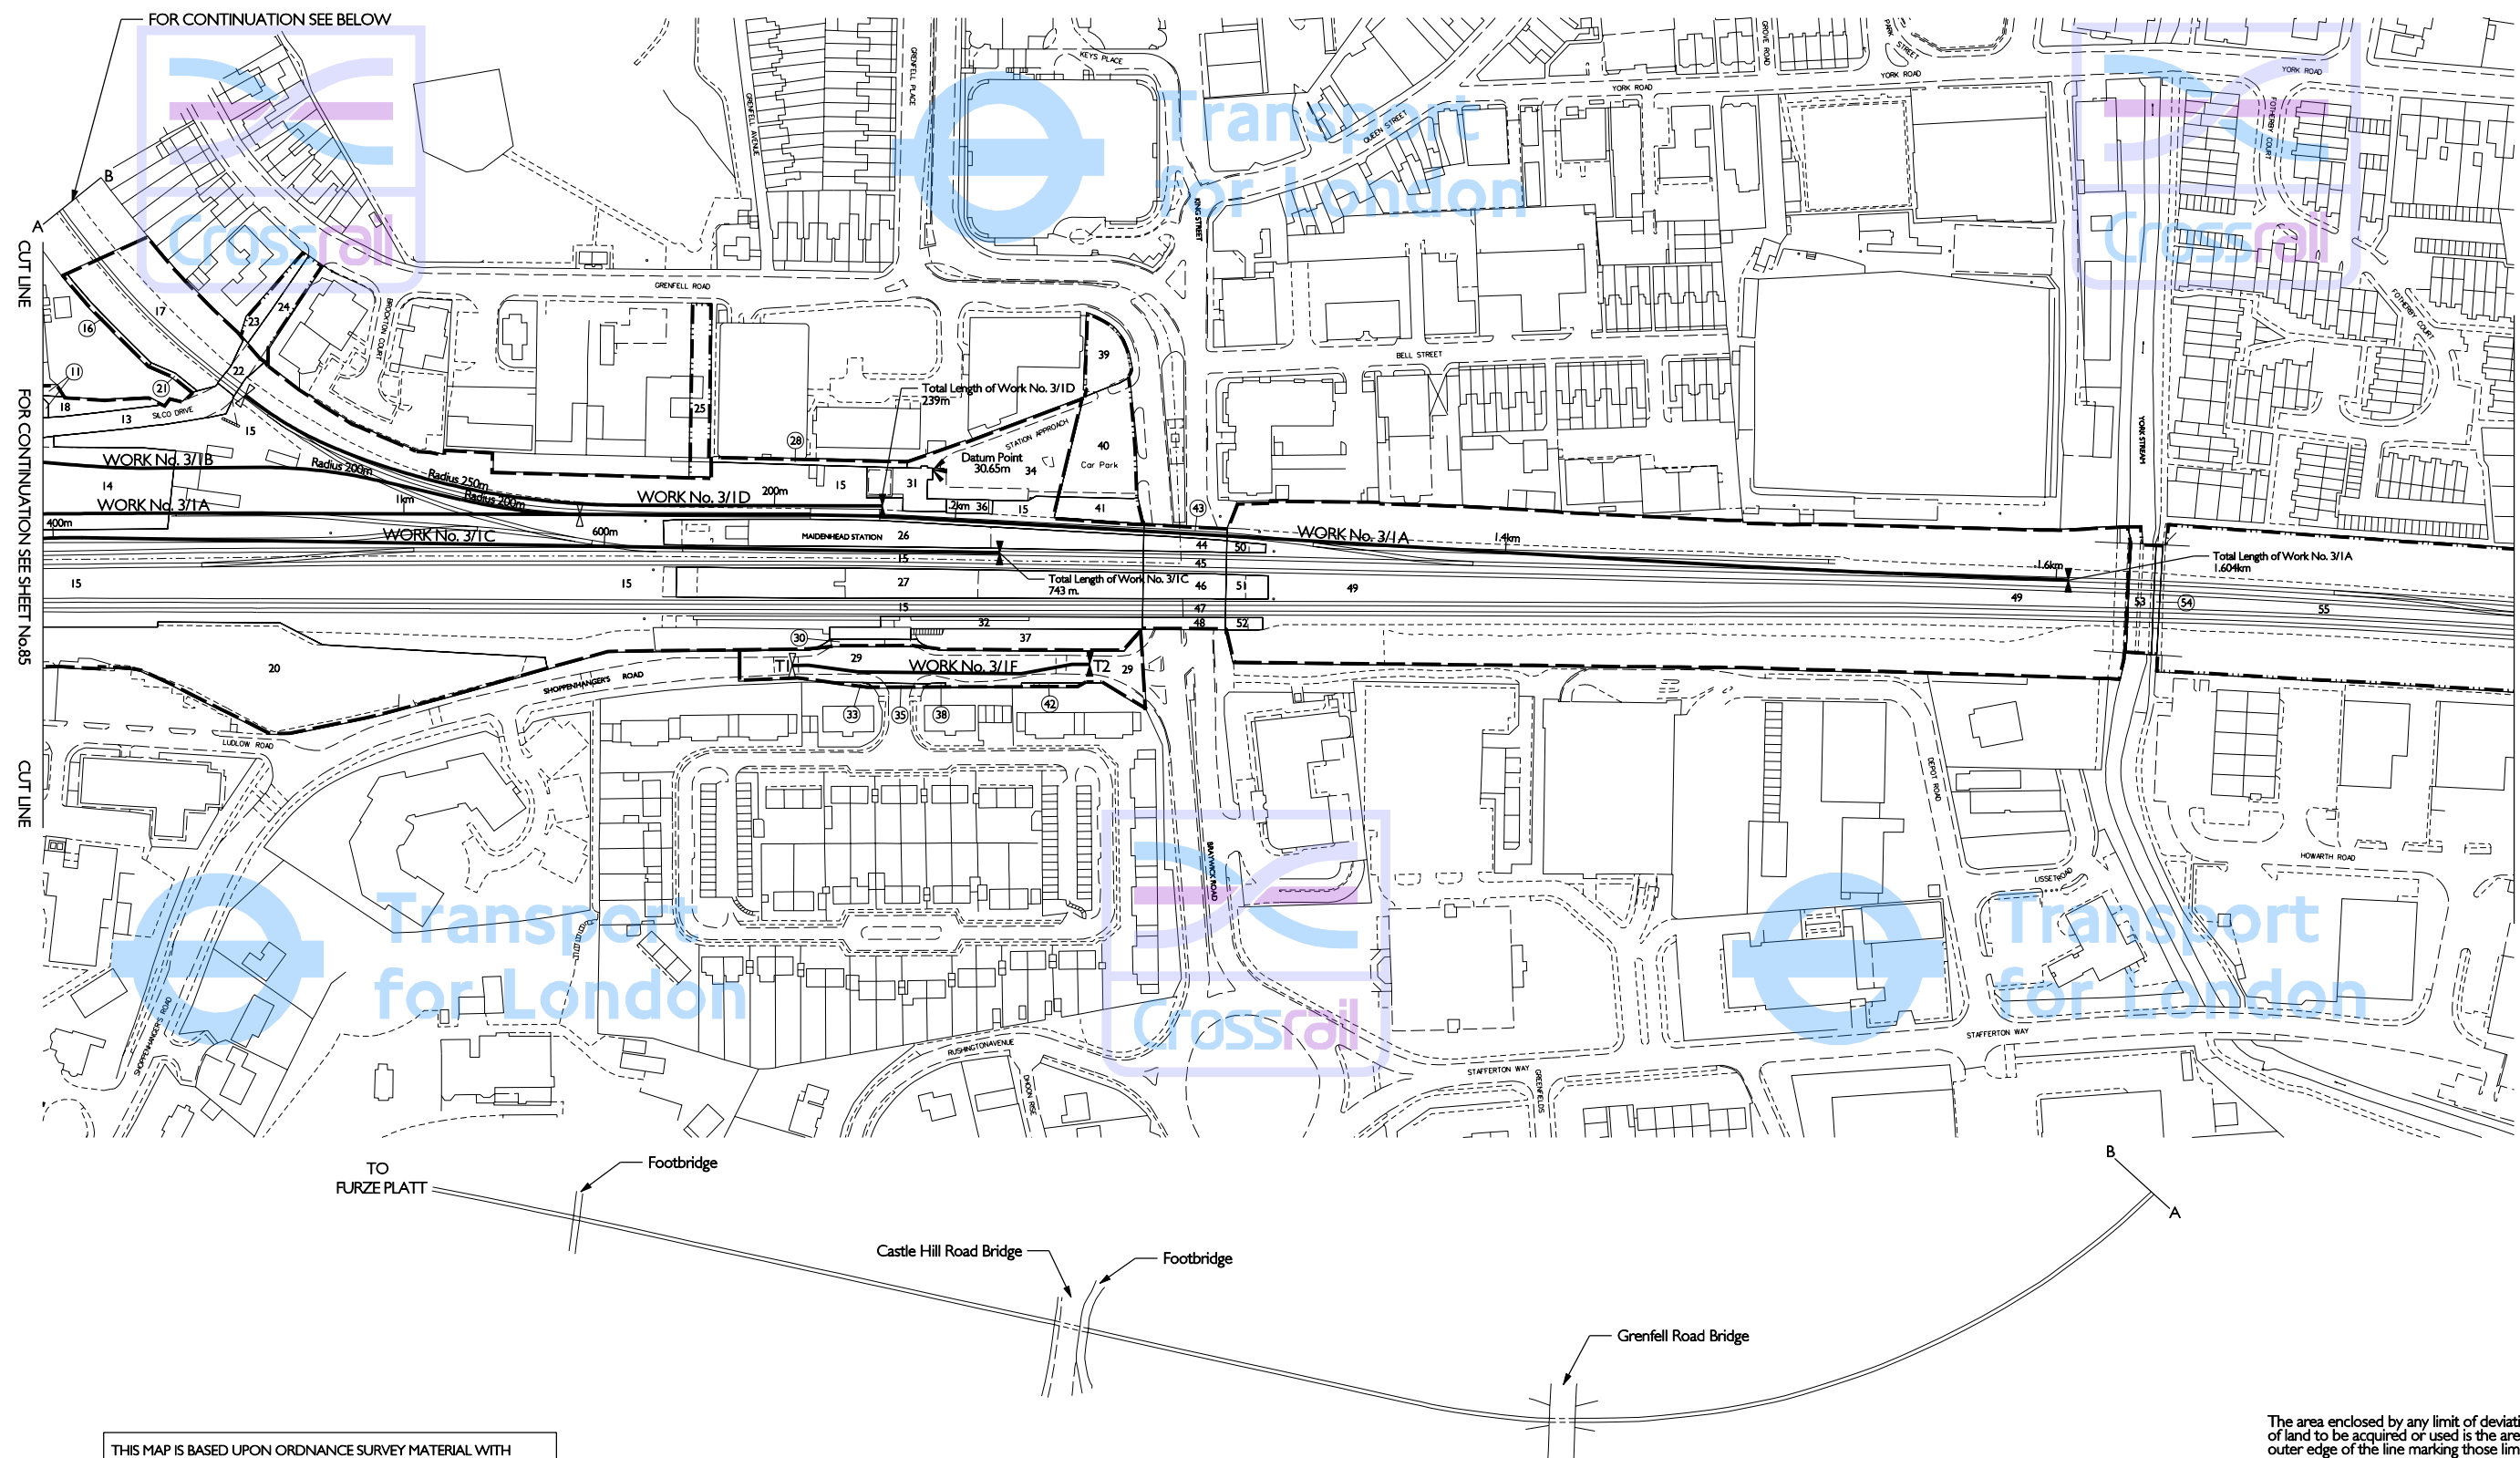

THIS MAP IS BASED UPON ORDNANCE SURVEY MATERIAL WITH THE PERMISSION OF ORDNANCE SURVEY ON BEHALF OF THE CONTROLLER OF HER MAJESTY'S STATIONERY OFFICE © CROWN COPYRIGHT. UNAUTHORISED REPRODUCTION INFRINGES CROWN COPYRIGHT AND MAY LEAD TO PROSECUTION OR CIVIL PROCEEDINGS. (GLA - 100032379) (2005).

Scale
metres 50 0 50 100 150

The area enclosed by any limit of deviation or by any limit of land to be acquired or used is the area extending to the outer edge of the line marking those limits.

For key to symbols and line styles see Index Sheet

Scale is 1:1,250 at A1 size

Drawing No. 110401-W1G00-F00-F-50346 Rev J