
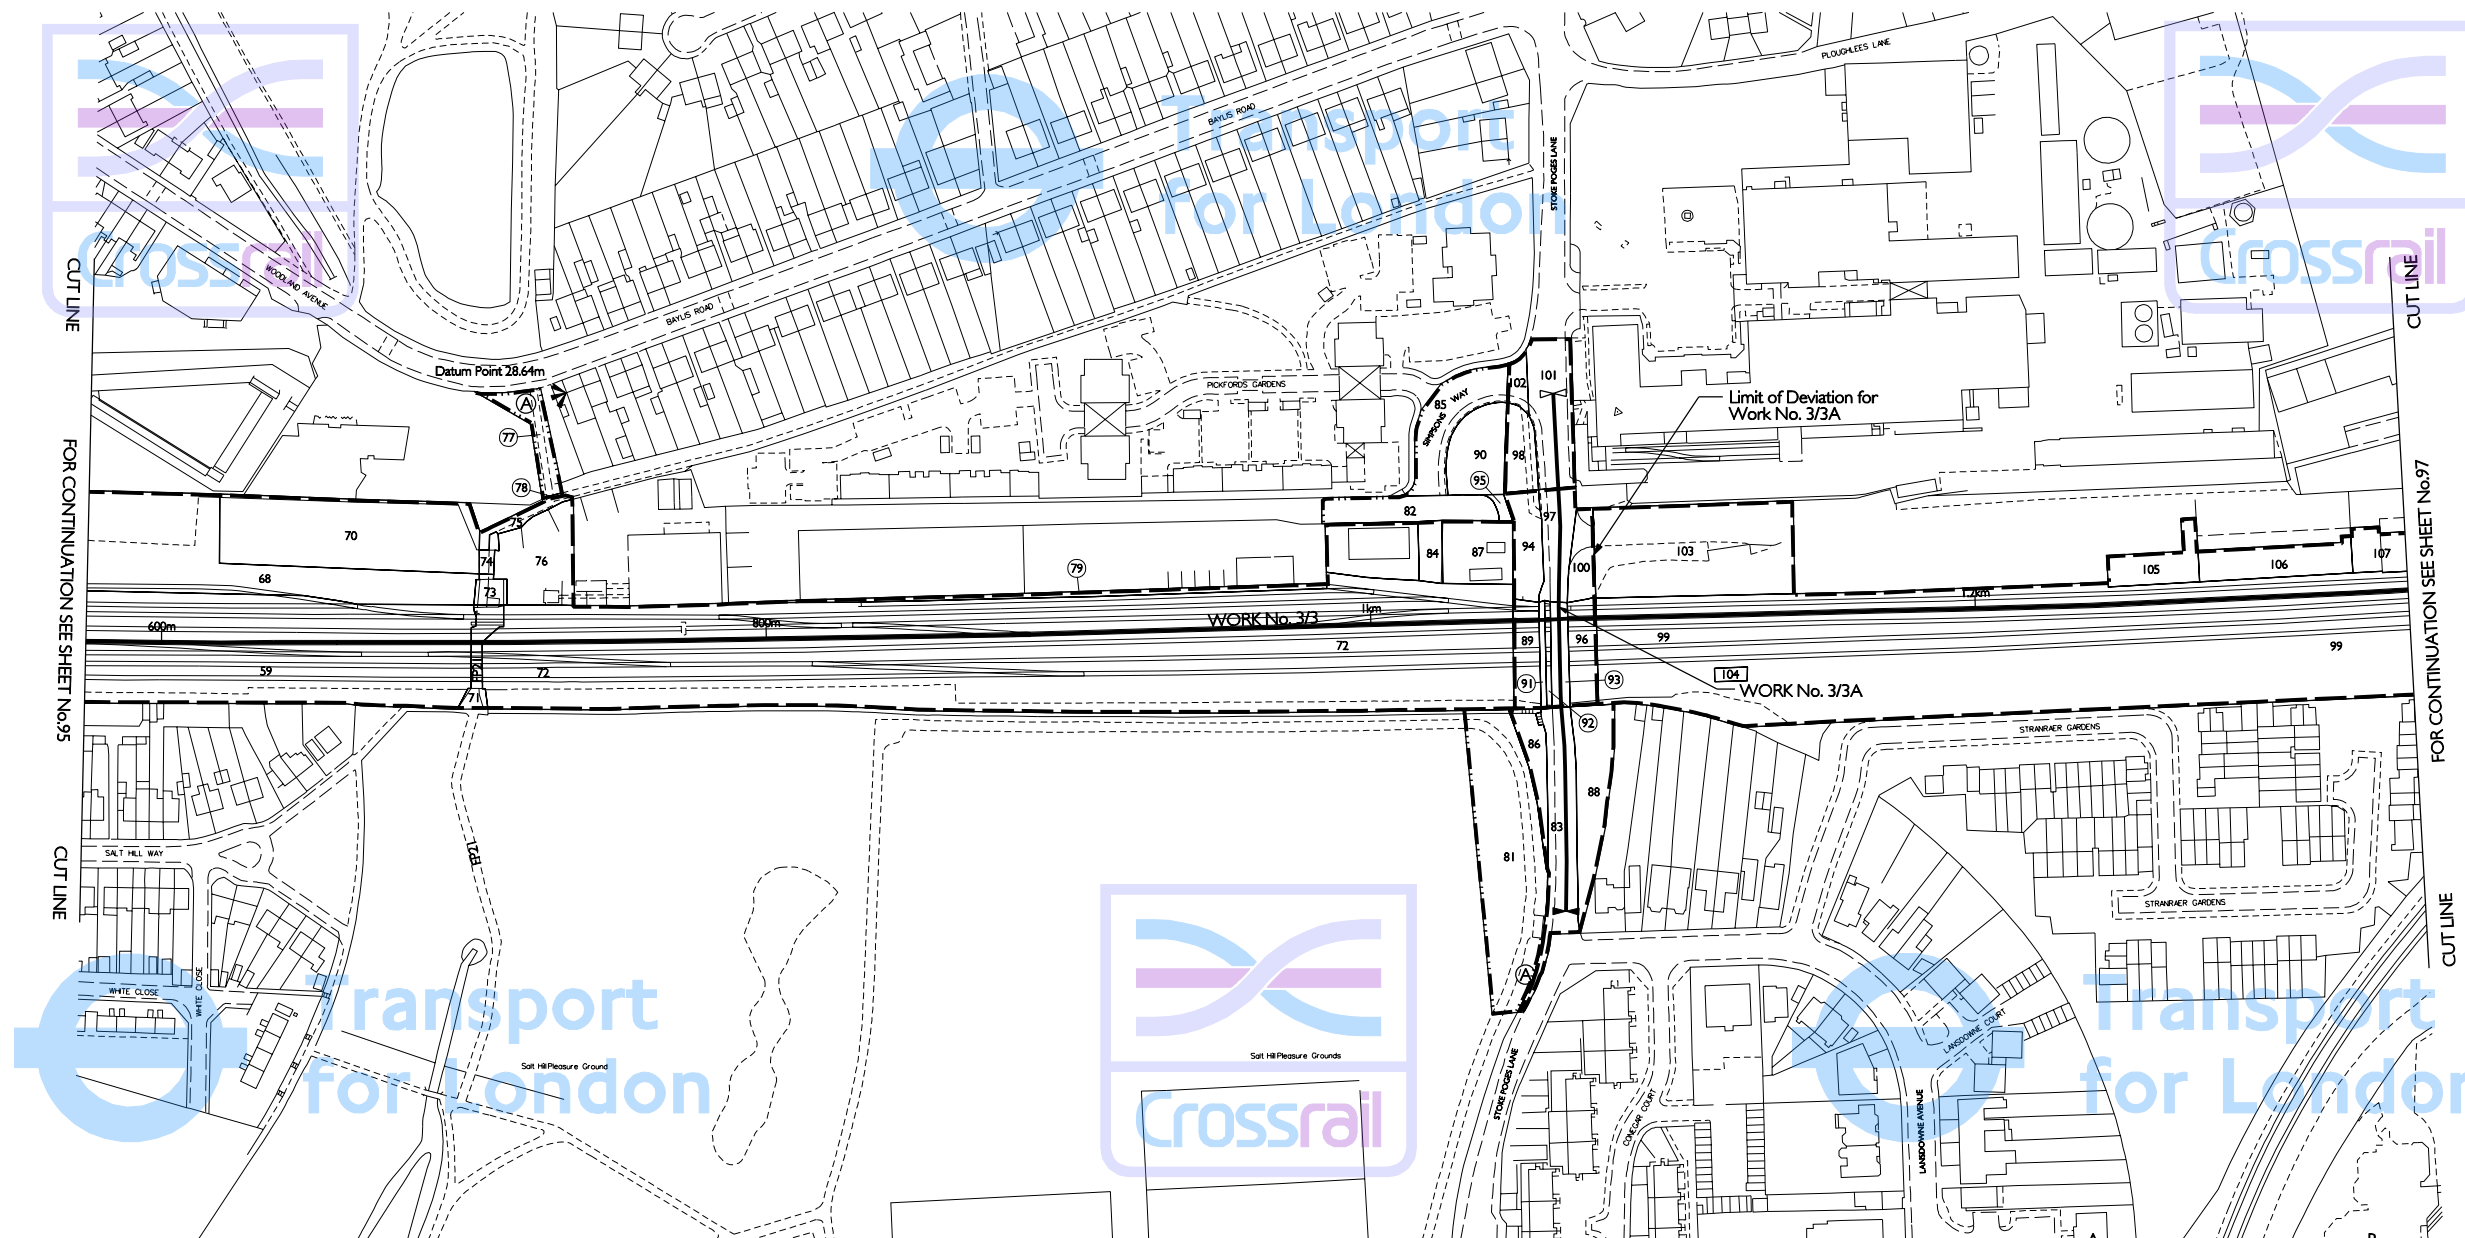


COUNTY OF BERKSHIRE BOROUGH OF SLOUGH PLAN

IN PARLIAMENT - SESSION 2004-05

CROSSRAIL

Work No. 3/3 (Railway)
Work No. 3/3A (Bridge)
For Section of Work No. 3/3 see Sheet No. 223
For Section of Work No. 3/3A see Sheet No. 224

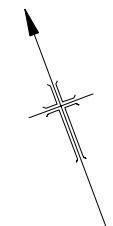

TO
WINDSOR &
ETON CENTRAL

High Street

FOR CONTINUATION
SEE BELOW

THIS MAP IS BASED UPON ORDNANCE SURVEY MATERIAL WITH THE PERMISSION OF ORDNANCE SURVEY ON BEHALF OF THE CONTROLLER OF HER MAJESTY'S STATIONERY OFFICE © CROWN COPYRIGHT. UNAUTHORISED REPRODUCTION INFRINGES CROWN COPYRIGHT AND MAY LEAD TO PROSECUTION OR CIVIL PROCEEDINGS. (GLA - 100032379) (2005).



The area enclosed by any limit of deviation or by any limit of land to be acquired or used is the area extending to the outer edge of the line marking those limits.
For key to symbols and line styles see Index Sheet
Scale is 1:1,250 at A1 size

Drawing No. 110401-W1G00-F00-F-50336 Rev J